


NORTH WEST ELEVATION
SCALE 1:100

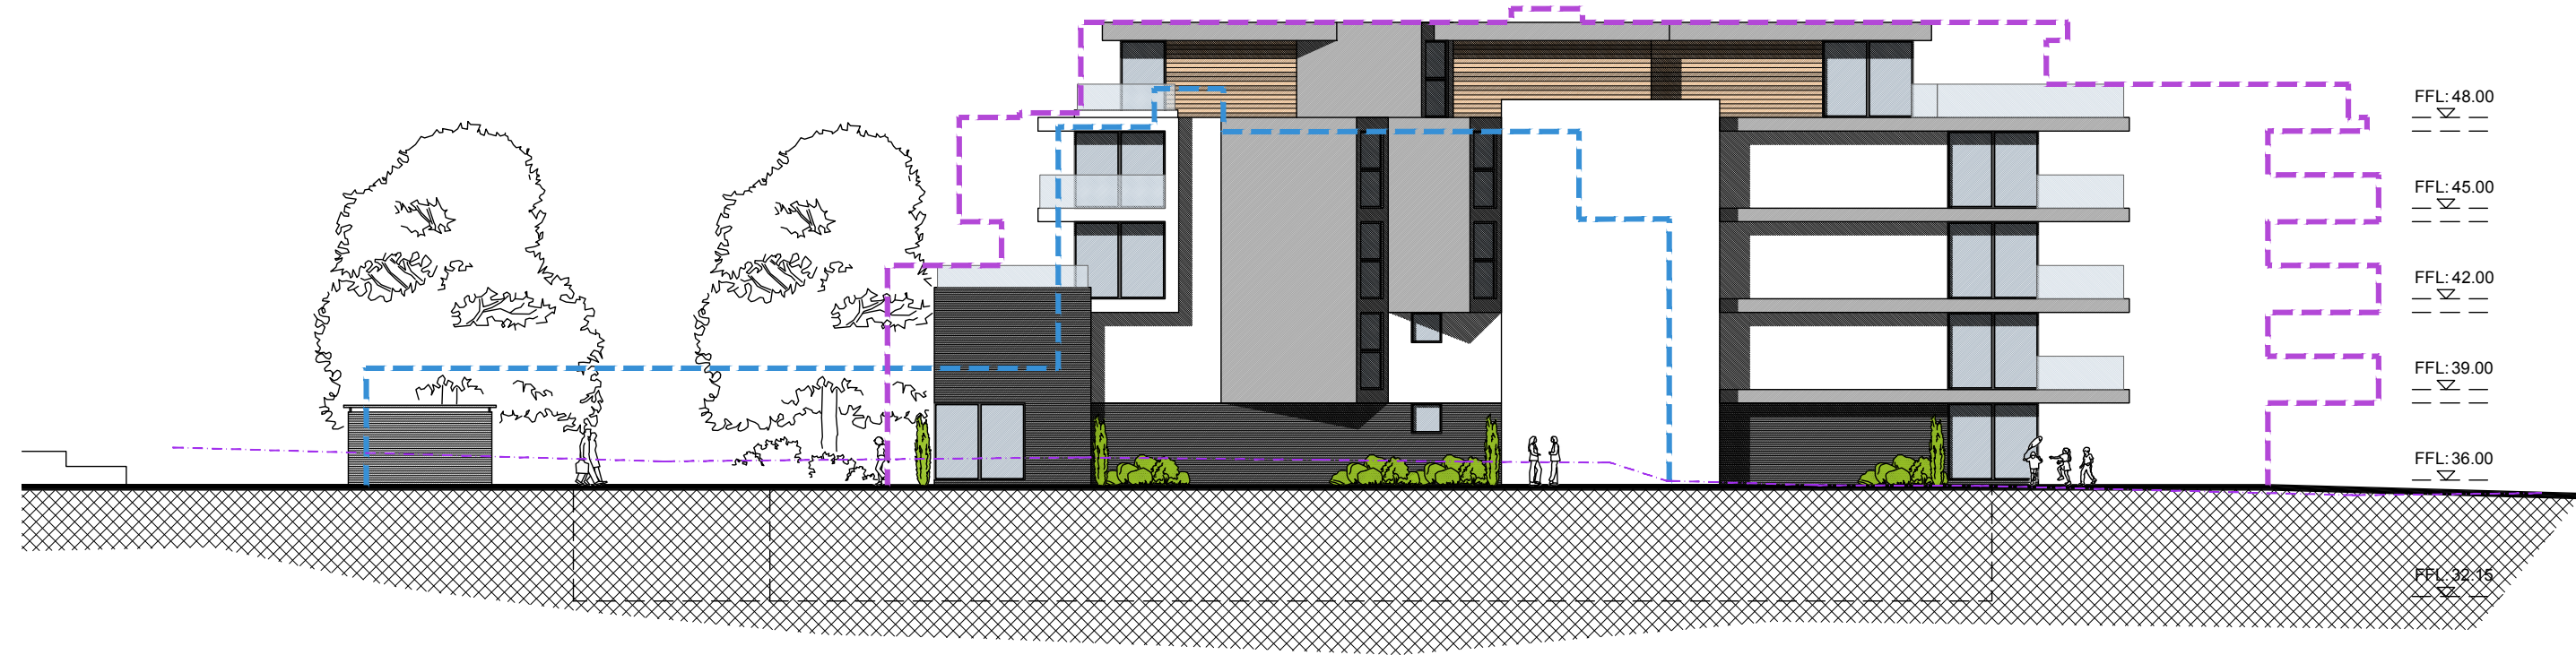

SOUTH WEST ELEVATION
SCALE 1:100

Burnage Court
6 Martello Road
Poole, Dorset
BH13 7BA

Elevations (1 of 2)

fortitudo


Fortitudo Ltd
161 Banks Road
Poole, BH13 7QL



SOUTH EAST ELEVATION
SCALE 1:100



NORTH EAST ELEVATION
SCALE 1:100

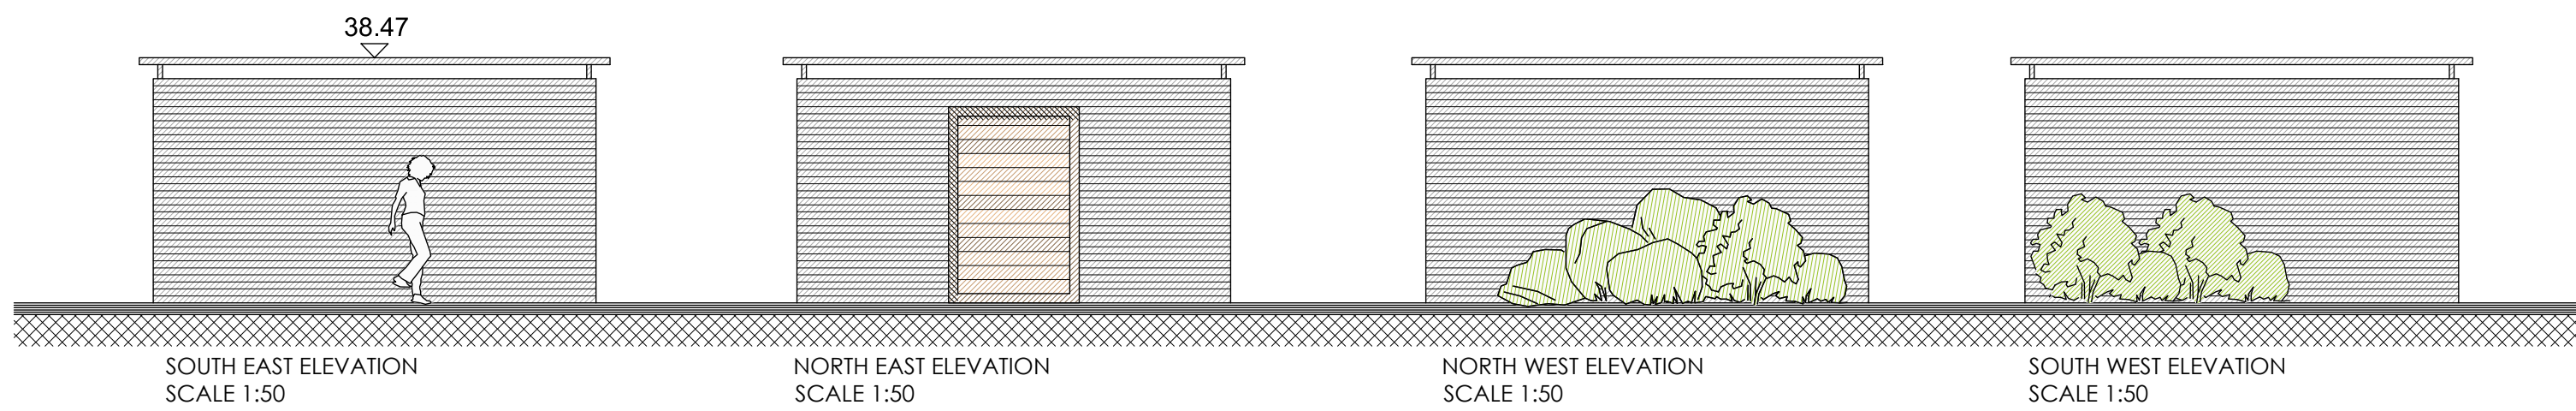

SOUTH EAST ELEVATION
SCALE 1:50

NORTH EAST ELEVATION
SCALE 1:50

NORTH WEST ELEVATION
SCALE 1:50

SOUTH WEST ELEVATION
SCALE 1:50

Burnage Court
6 Martello Road
Poole, Dorset
BH13 7BA

Elevations (2 of 2)

fortitudo

Fortitudo Ltd
161 Banks Road
Poole, BH13 7QL